



Jarvis Downtown Street Tree Planting

Site Inventory & Analysis and Preliminary Design Drawings

Jarvis, ON

April 2026









Preliminary Design





Main Street, East Side - A Preliminary Design

The number of existing trees: 0
 The number of proposed street trees: 0
 The total number of street trees: 0
 Length of street segment: 130 m

Legend



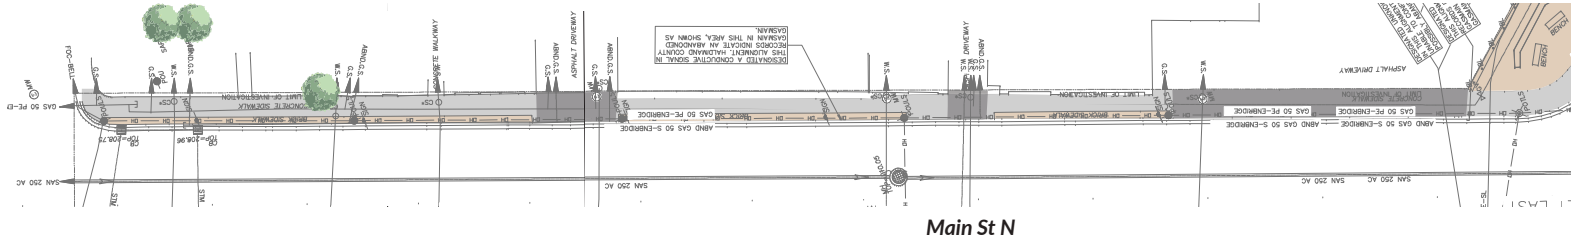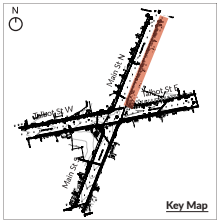





-  Ex. Tree Pit to be Removed
-  Ex. County Tree and Pit to Remain
-  Ex. County Tree to Remain with Ex./Upgraded Pit
-  Ex. County Tree and Pit to be Removed
-  Ex. County Tree to be Replaced with Ex./Upgraded Pit
-  Proposed Tree
-  Proposed Tree with New Pit
-  Proposed Tree with Ex./Upgraded Pit





Main Street, East Side - B Preliminary Design

The number of existing trees: 0
 The number of proposed street trees: 0
 The total number of street trees: 0
 Length of street segment: 150 m

Legend

-  Ex. Tree Pit to be Removed
-  Ex. County Tree and Pit to Remain
-  Ex. County Tree to Remain with Ex./Upgraded Pit
-  Ex. County Tree and Pit to be Removed
-  Ex. County Tree to be Replaced with Ex./Upgraded Pit
-  Proposed Tree
-  Proposed Tree with New Pit
-  Proposed Tree with Ex./Upgraded Pit

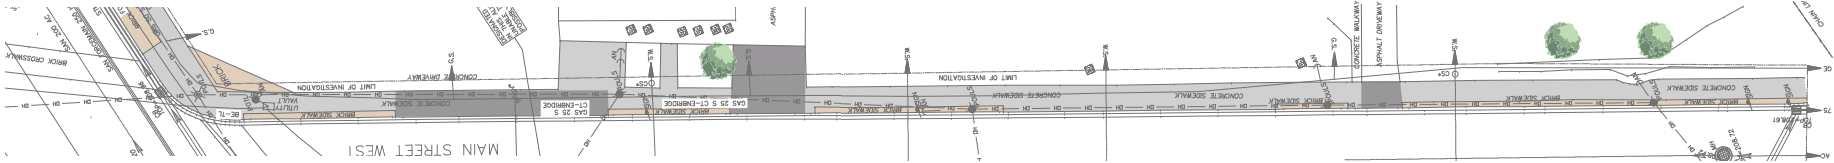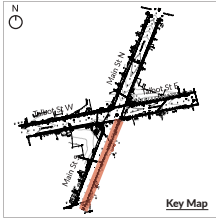








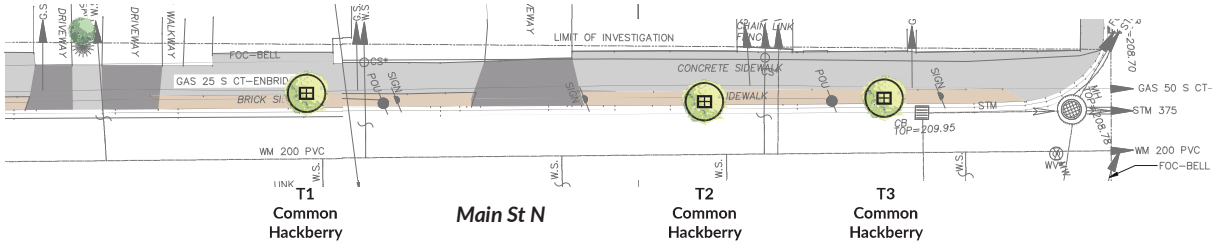
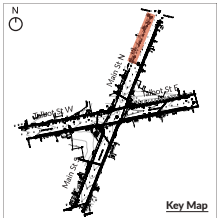
Main St S

Main Street, West Side - A Preliminary Design

The number of existing trees: 0
 The number of proposed street trees: 3
 The total number of street trees: 3
 Length of street segment: 55 m

Legend








-  Ex. Tree Pit to be Removed
-  Ex. County Tree and Pit to be Removed
-  Proposed Tree
-  Ex. County Tree and Pit to Remain
-  Ex. County Tree to be Replaced with Ex./Upgraded Pit
-  Proposed Tree with New Pit
-  Proposed Tree with Ex./Upgraded Pit





Main Street, West Side - B Preliminary Design

The number of existing trees: 0
 The number of proposed street trees: 0
 The total number of street trees: 0
 Length of street segment: 125 m

Legend

-  Ex. Tree Pit to be Removed
-  Ex. County Tree and Pit to be Removed
-  Proposed Tree
-  Ex. County Tree and Pit to Remain
-  Ex. County Tree to be Replaced with Ex./Upgraded Pit
-  Proposed Tree with New Pit
-  Proposed Tree with Ex./Upgraded Pit

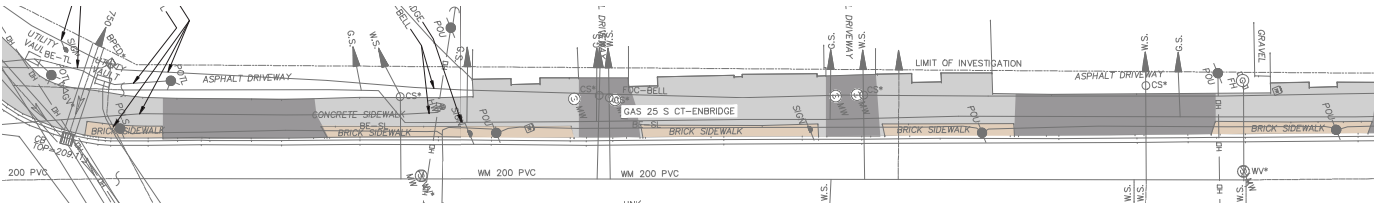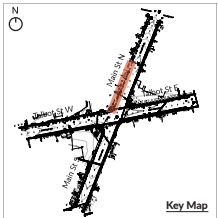








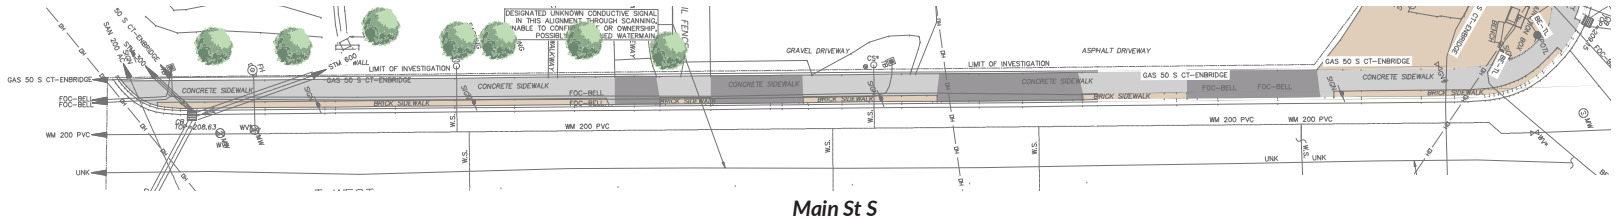
Main St N

Main Street, West Side - C Preliminary Design

The number of existing trees: 0
 The number of proposed street trees: 0
 The total number of street trees: 0
 Length of street segment: 125 m

Legend









-  Ex. Tree Pit to be Removed
-  Ex. County Tree and Pit to be Removed
-  Proposed Tree
-  Ex. County Tree and Pit to Remain
-  Ex. County Tree to be Replaced with Ex./Upgraded Pit
-  Proposed Tree with New Pit
-  Proposed Tree with Ex./Upgraded Pit






Talbot Street, East Side - A Preliminary Design

The number of existing trees: 0
 The number of proposed street trees: 2
 The total number of street trees: 2
 Length of street segment: 120 m

Legend



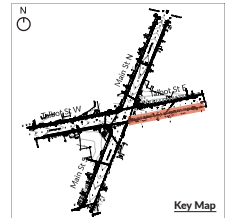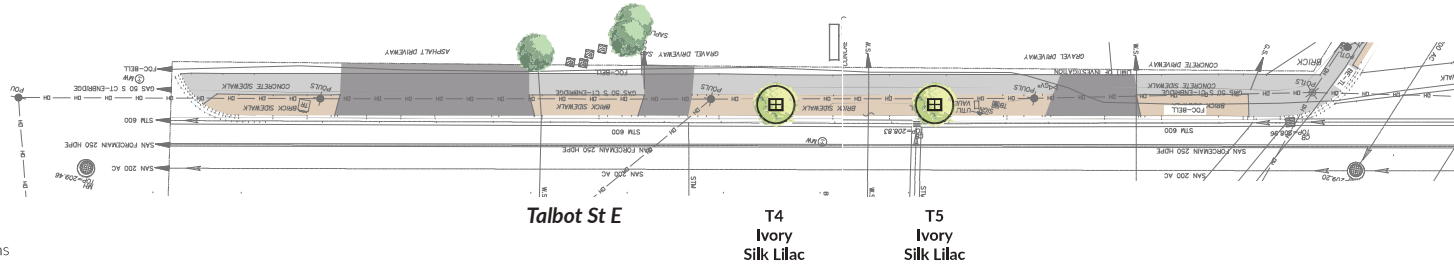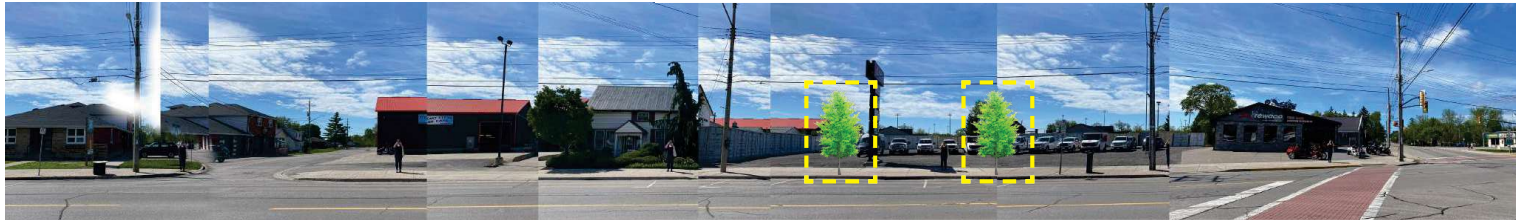




-  Ex. Tree Pit to be Removed
-  Ex. County Tree and Pit to Remain
-  Ex. County Tree to Remain with Ex./Upgraded Pit
-  Ex. County Tree and Pit to be Removed
-  Ex. County Tree to be Replaced with Ex./Upgraded Pit
-  Proposed Tree
-  Proposed Tree with New Pit
-  Proposed Tree with Ex./Upgraded Pit




Talbot Street, East Side - B Preliminary Design

The number of existing trees: 0
 The number of proposed street trees: 1
 The total number of street trees: 1
 Length of street segment: 120 m

Legend



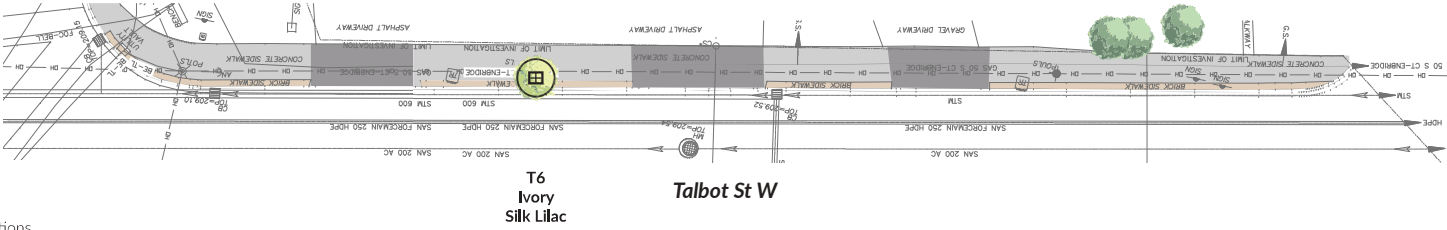





-  Ex. Tree Pit to be Removed
-  Ex. County Tree and Pit to be Removed
-  Proposed Tree
-  Ex. County Tree and Pit to Remain
-  Ex. County Tree to be Replaced with Ex./Upgraded Pit
-  Proposed Tree with New Pit
-  Proposed Tree with Ex./Upgraded Pit





Talbot Street, West Side - A Preliminary Design

The number of existing trees: 0
 The number of proposed street trees: 0
 The total number of street trees: 0
 Length of street segment: 120 m

Legend

-  Ex. Tree Pit to be Removed
-  Ex. County Tree and Pit to Remain
-  Ex. County Tree to Remain with Ex./Upgraded Pit
-  Ex. County Tree and Pit to be Removed
-  Ex. County Tree to be Replaced with Ex./Upgraded Pit
-  Proposed Tree
-  Proposed Tree with New Pit
-  Proposed Tree with Ex./Upgraded Pit

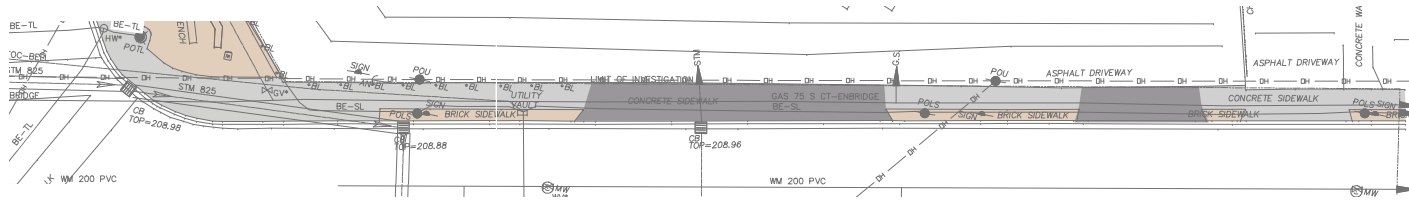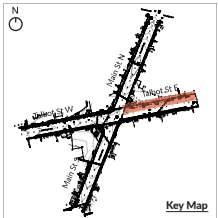











Talbot St E

Talbot Street, West Side - B Preliminary Design

The number of existing trees: 0
 The number of proposed street trees: 0
 The total number of street trees: 0
 Length of street segment: 120 m

Legend

-  Ex. Tree Pit to be Removed
-  Ex. County Tree and Pit to Remain
-  Ex. County Tree to Remain with Ex./Upgraded Pit
-  Ex. County Tree and Pit to be Removed
-  Ex. County Tree to be Replaced with Ex./Upgraded Pit
-  Proposed Tree
-  Proposed Tree with New Pit
-  Proposed Tree with Ex./Upgraded Pit

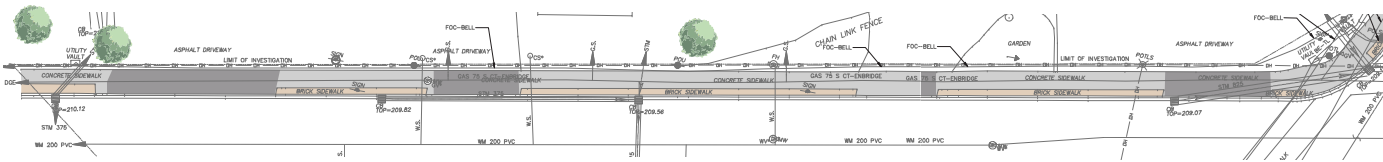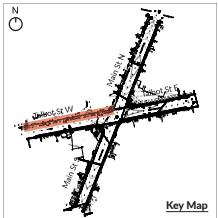

Talbot St W

Summary

- 0 Existing Trees in Total
- 0 Existing Trees (to Remain) in Total
- 6 New Trees in Total
- 6 Trees (Including Existing and New Trees) in Total

